
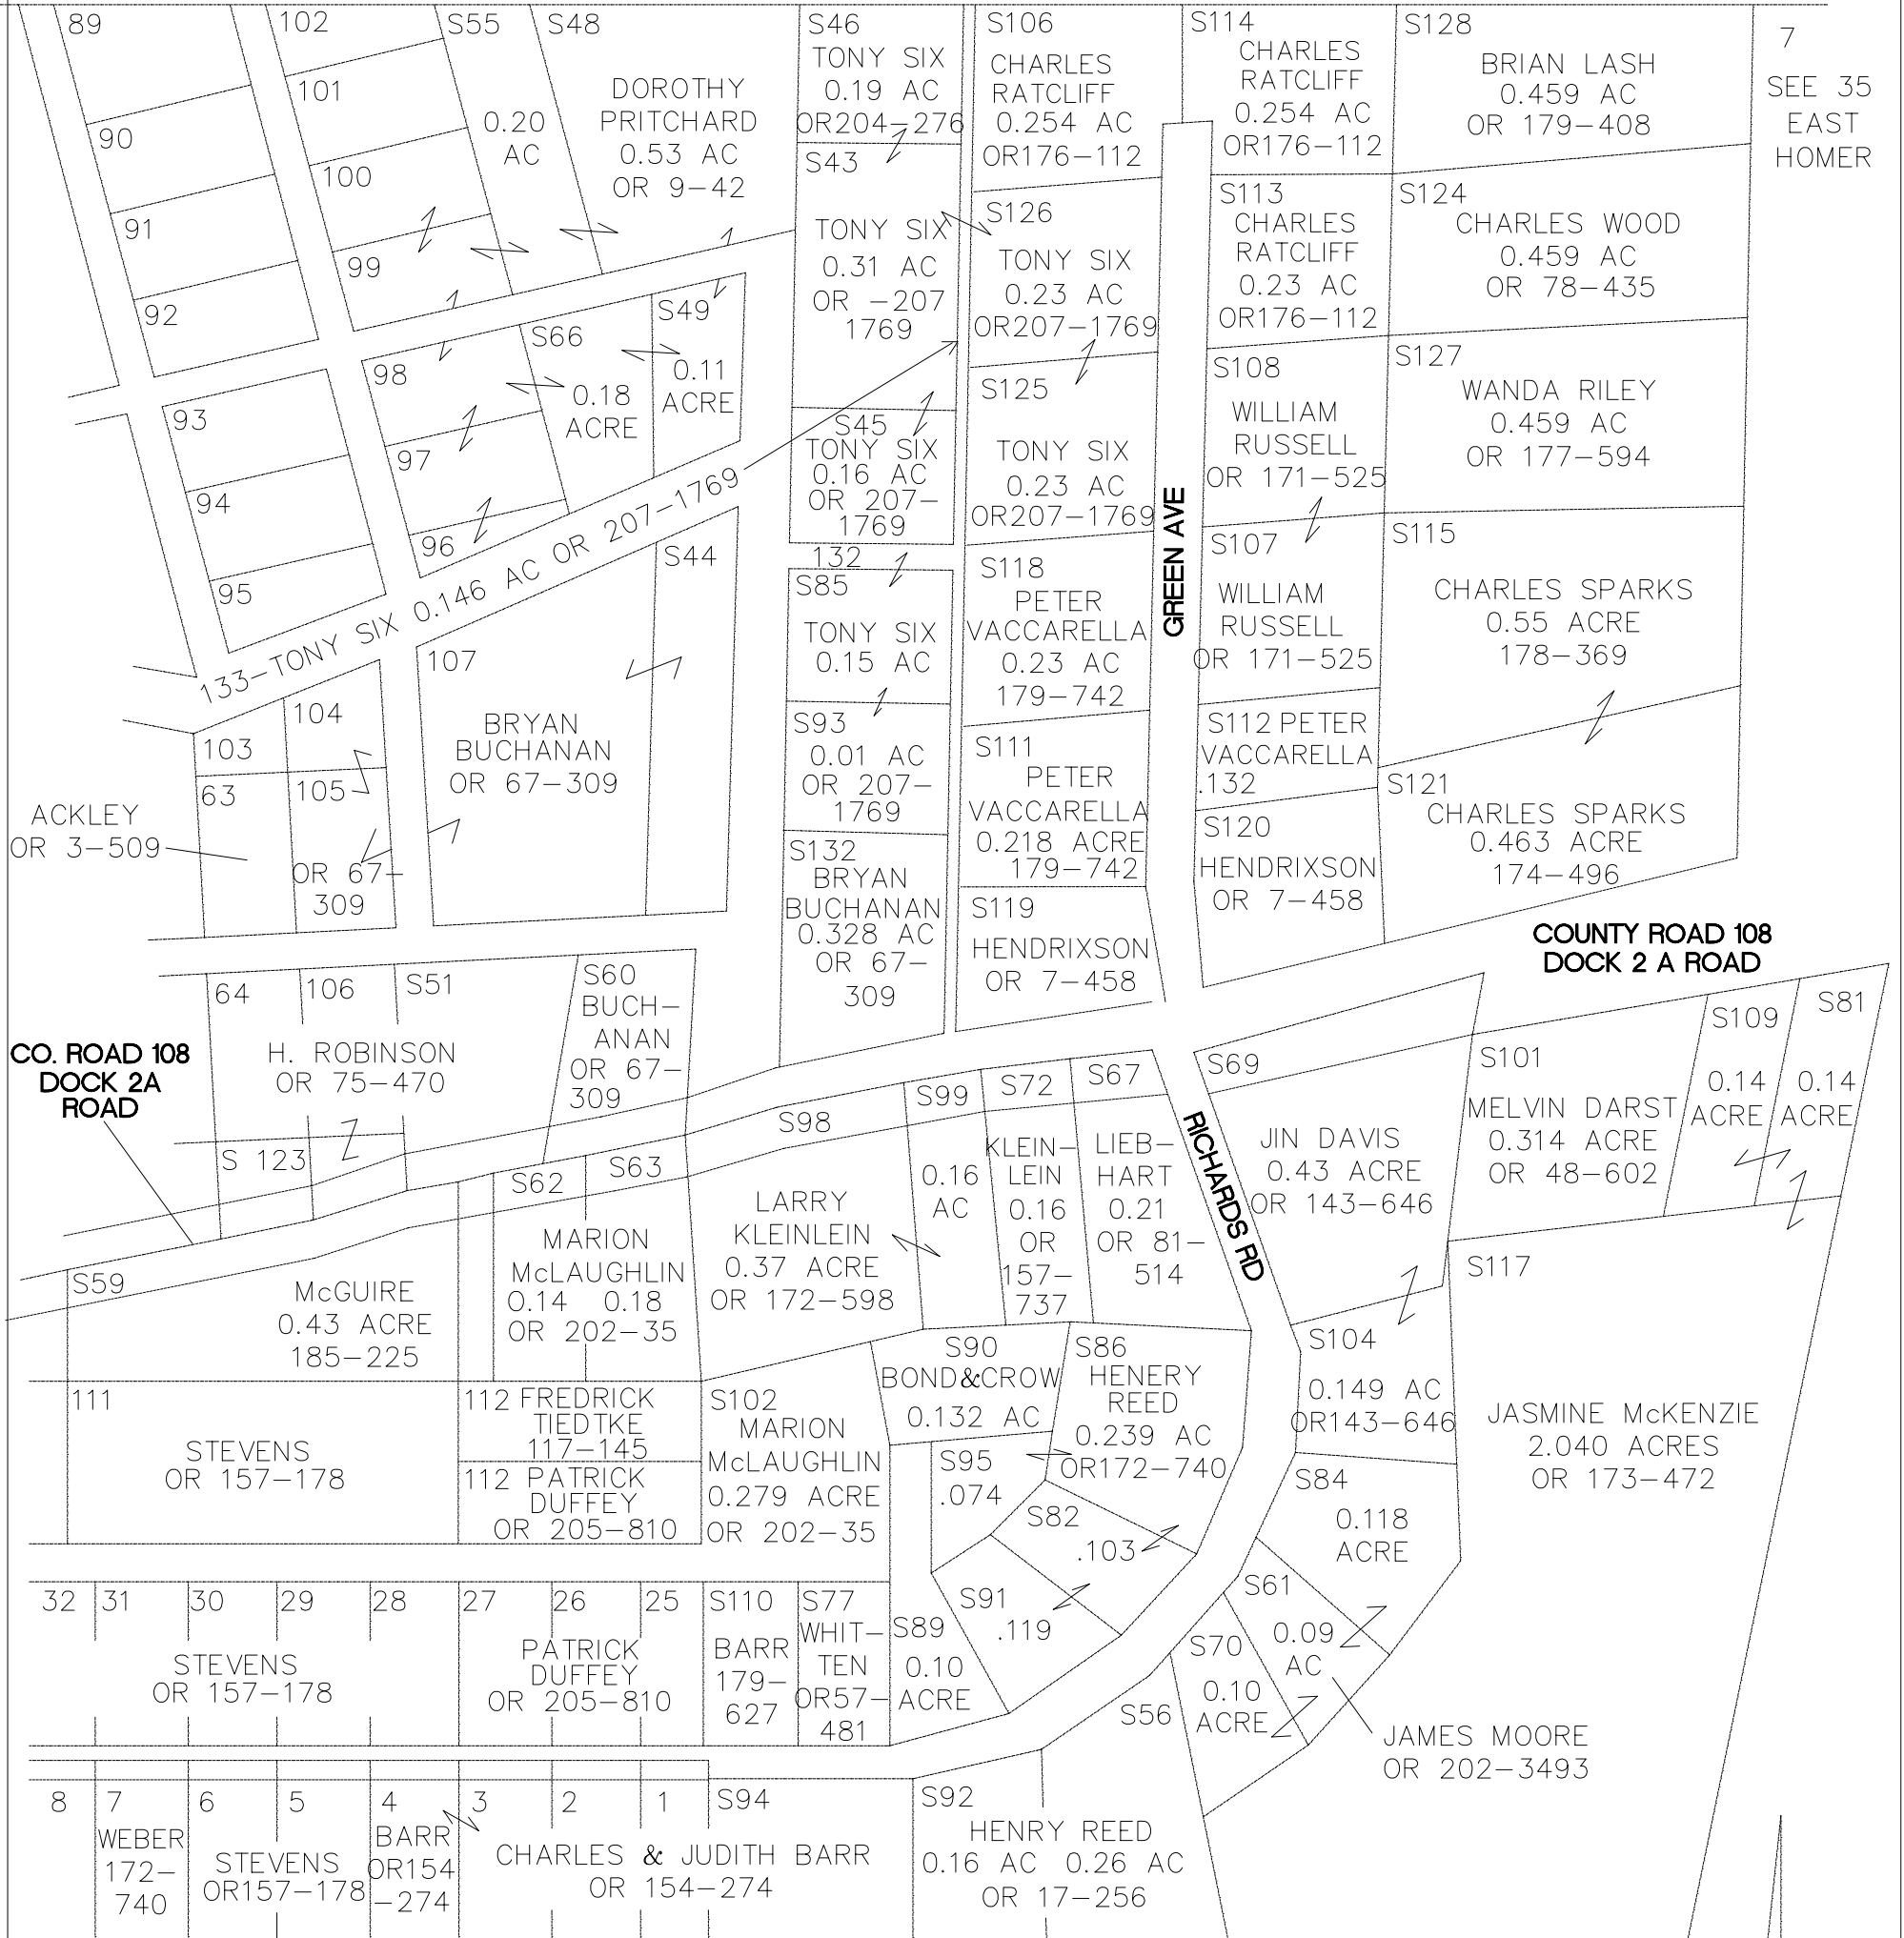


# HOMER TOWNSHIP

RANGE 13 TOWNSHIP 7 SECTION 35

## KITTLE PINE FRONT SUBDIVISION B

SCALE: 1 INCH = 100 FEET

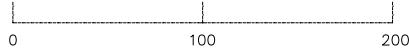

LOTS	OWNER	DEED
89,90	WILLIAM OOTEN	OR 76-514
91,92	JAMES & SYBIL CHRZAN	OR 39-88,89
93,94	G. CHRISTENSON & K. MOORE	164-187
95	CLYDE BARNHART	OR 206-986
96-98	DOROTHY PRITCHARD	OR 206-1783
99,100	DOROTHY PRITCHARD	OR 15-726, OR 9-42
101,102	WARD & JEANNINE WEBER	146-543
103	JERRY ACKLEY	OR 3-509
132	TONY SIX 0.103 AC.	OR 204-276
SD 89	RICKEY VAN CUREN	OR 203-1191
SD 90	BOND & CROW	OR 144-157